



LEGEND


- EXISTING WATER VALVE
- EXISTING FIRE HYDRANT
- # = SIZE OF EXISTING WATER MAIN
- 4" DIAMETER OR SMALLER WATER MAIN
- 6" DIAMETER OR LARGER WATER MAIN
- WATER MAIN DIAMETER CHANGE

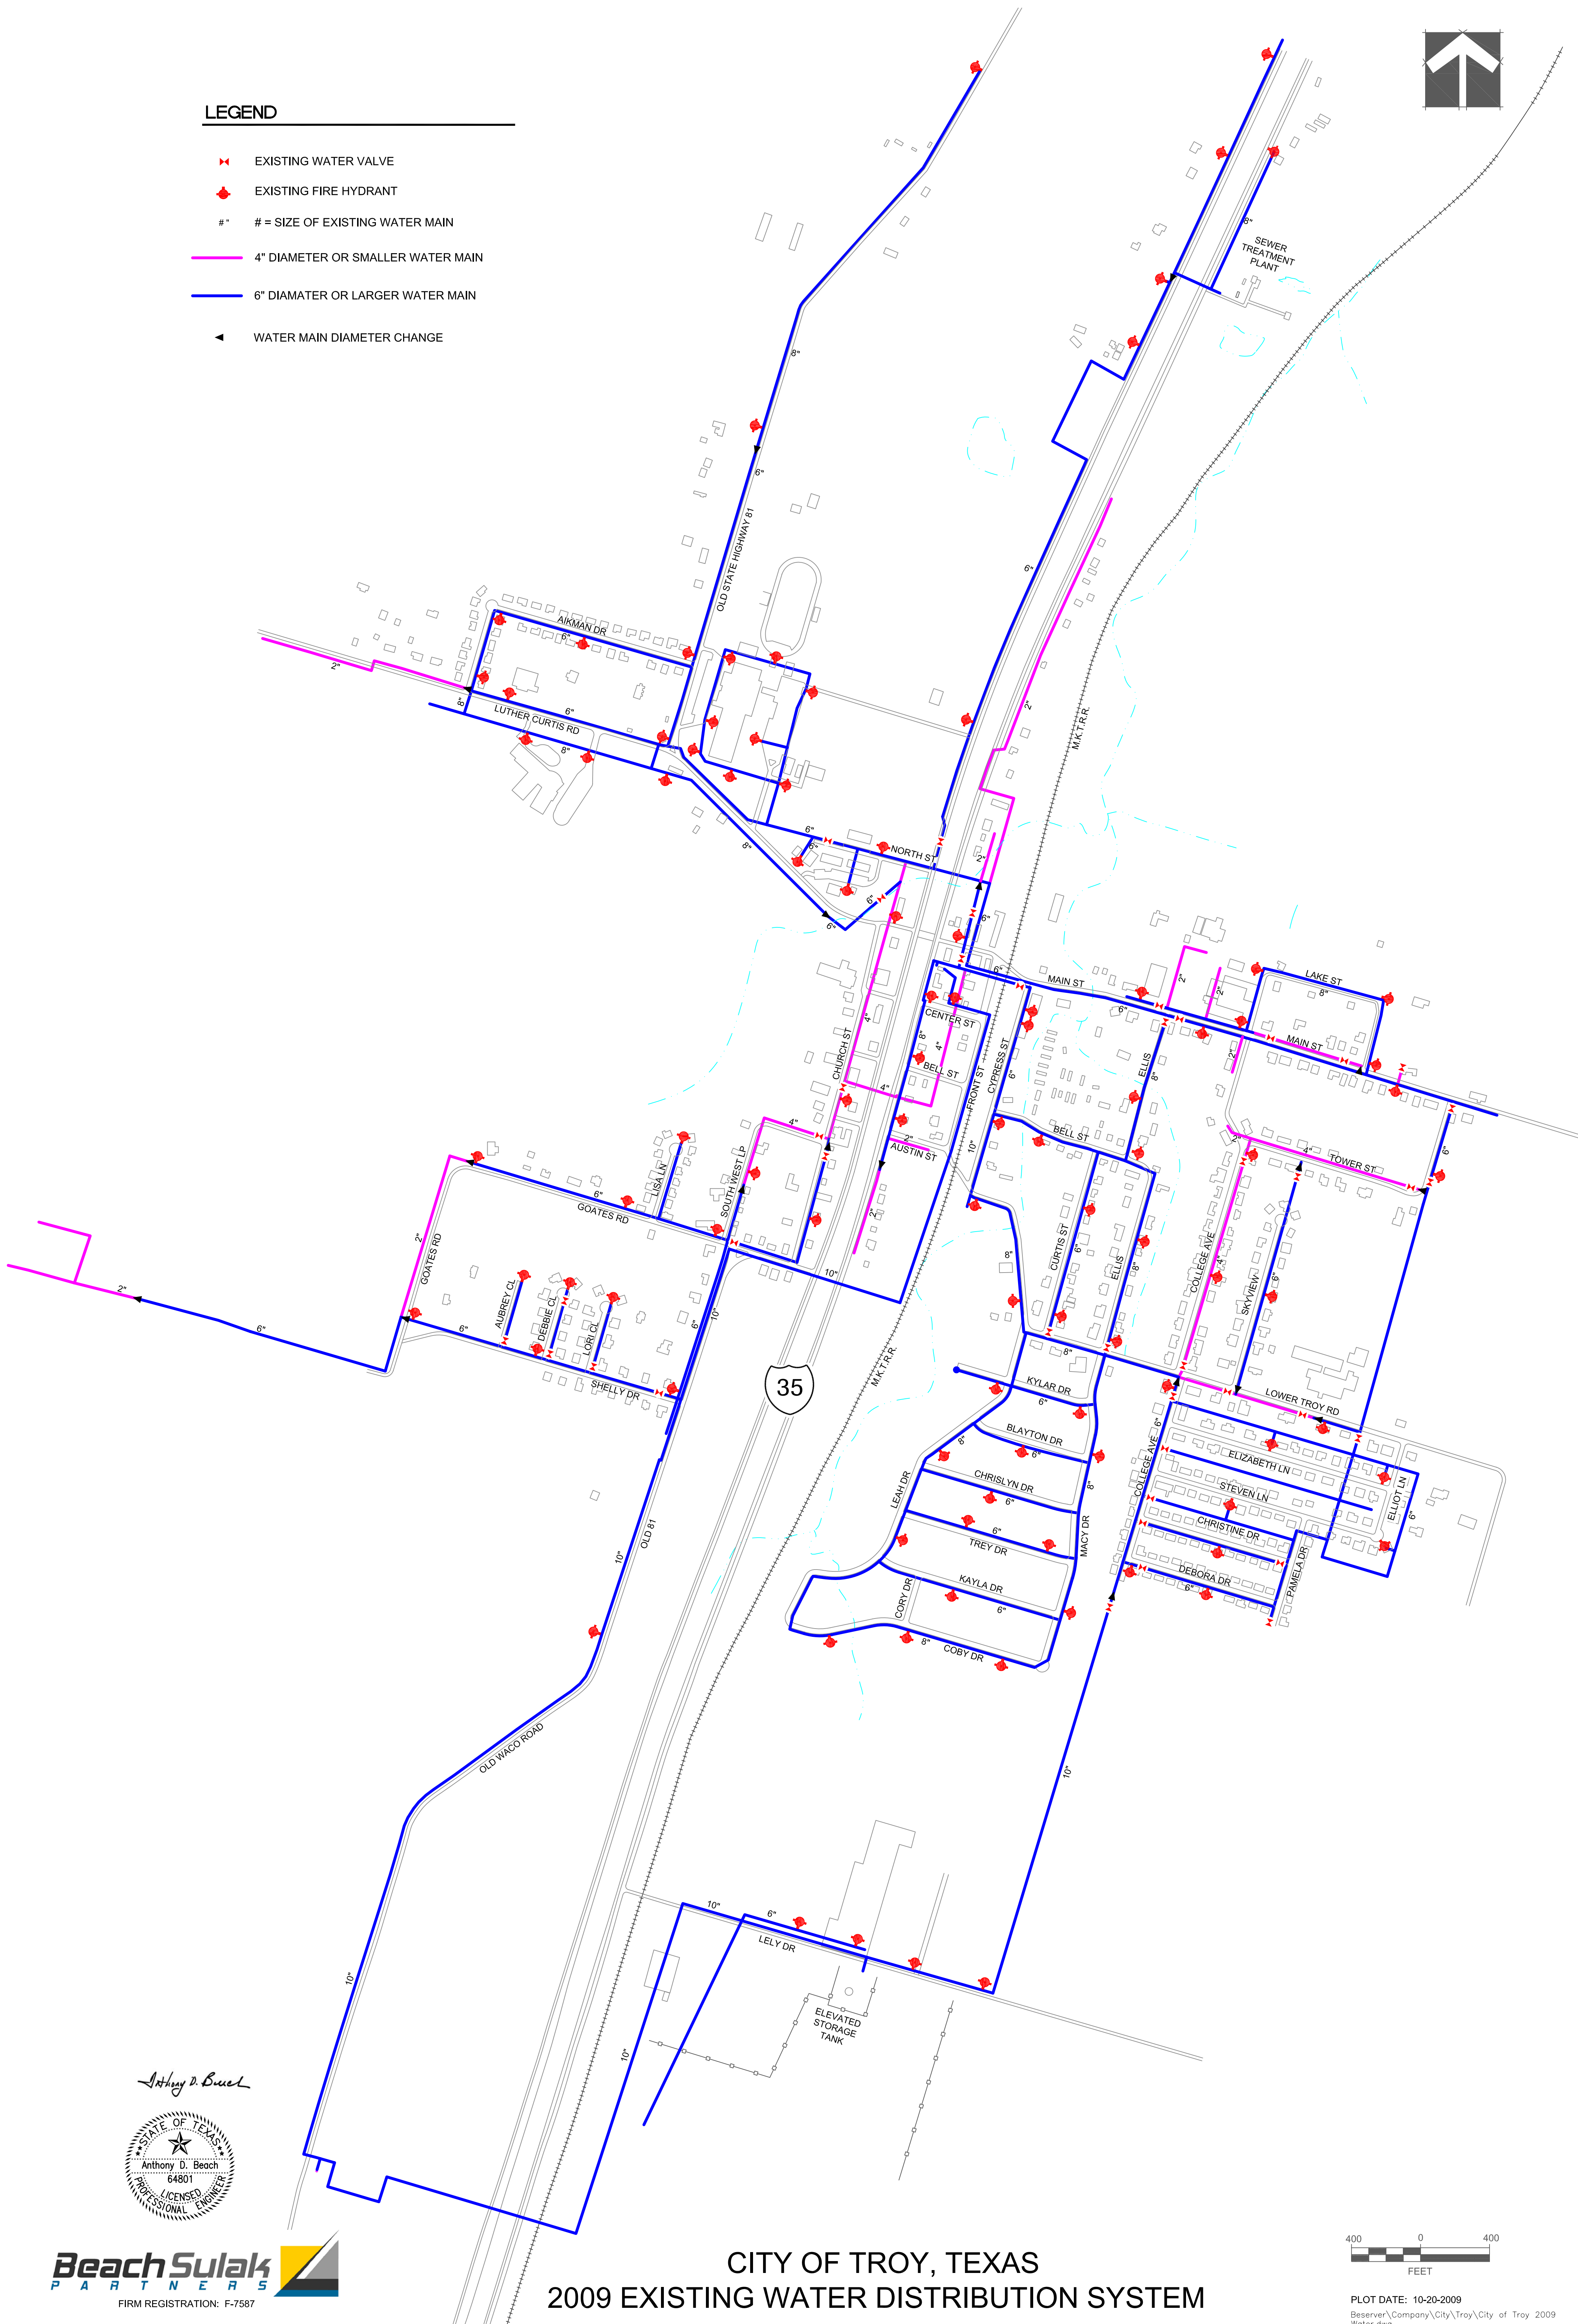

*Anthony D. Beach*

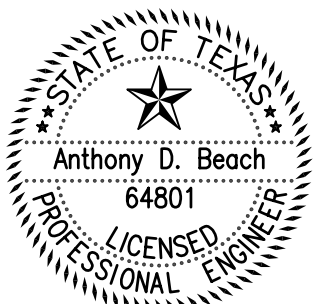

CITY OF TROY, TEXAS  
 2009 EXISTING WATER DISTRIBUTION SYSTEM

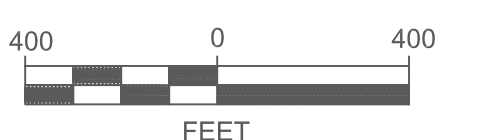

PLOT DATE: 10-20-2009  
 Reserver\Company\City\Troy\City of Troy 2009 Water.dwg