

"EXHIBIT A"

00163448 Vol 054 P 045

LOT 8  
BENETT


LOT 9

LEGEND

- ☐ TELEPHONE PEDASTAL
- ☐ ELECTRIC METER
- EDGE OF PAVEMENT



Scale: 1" = 30'

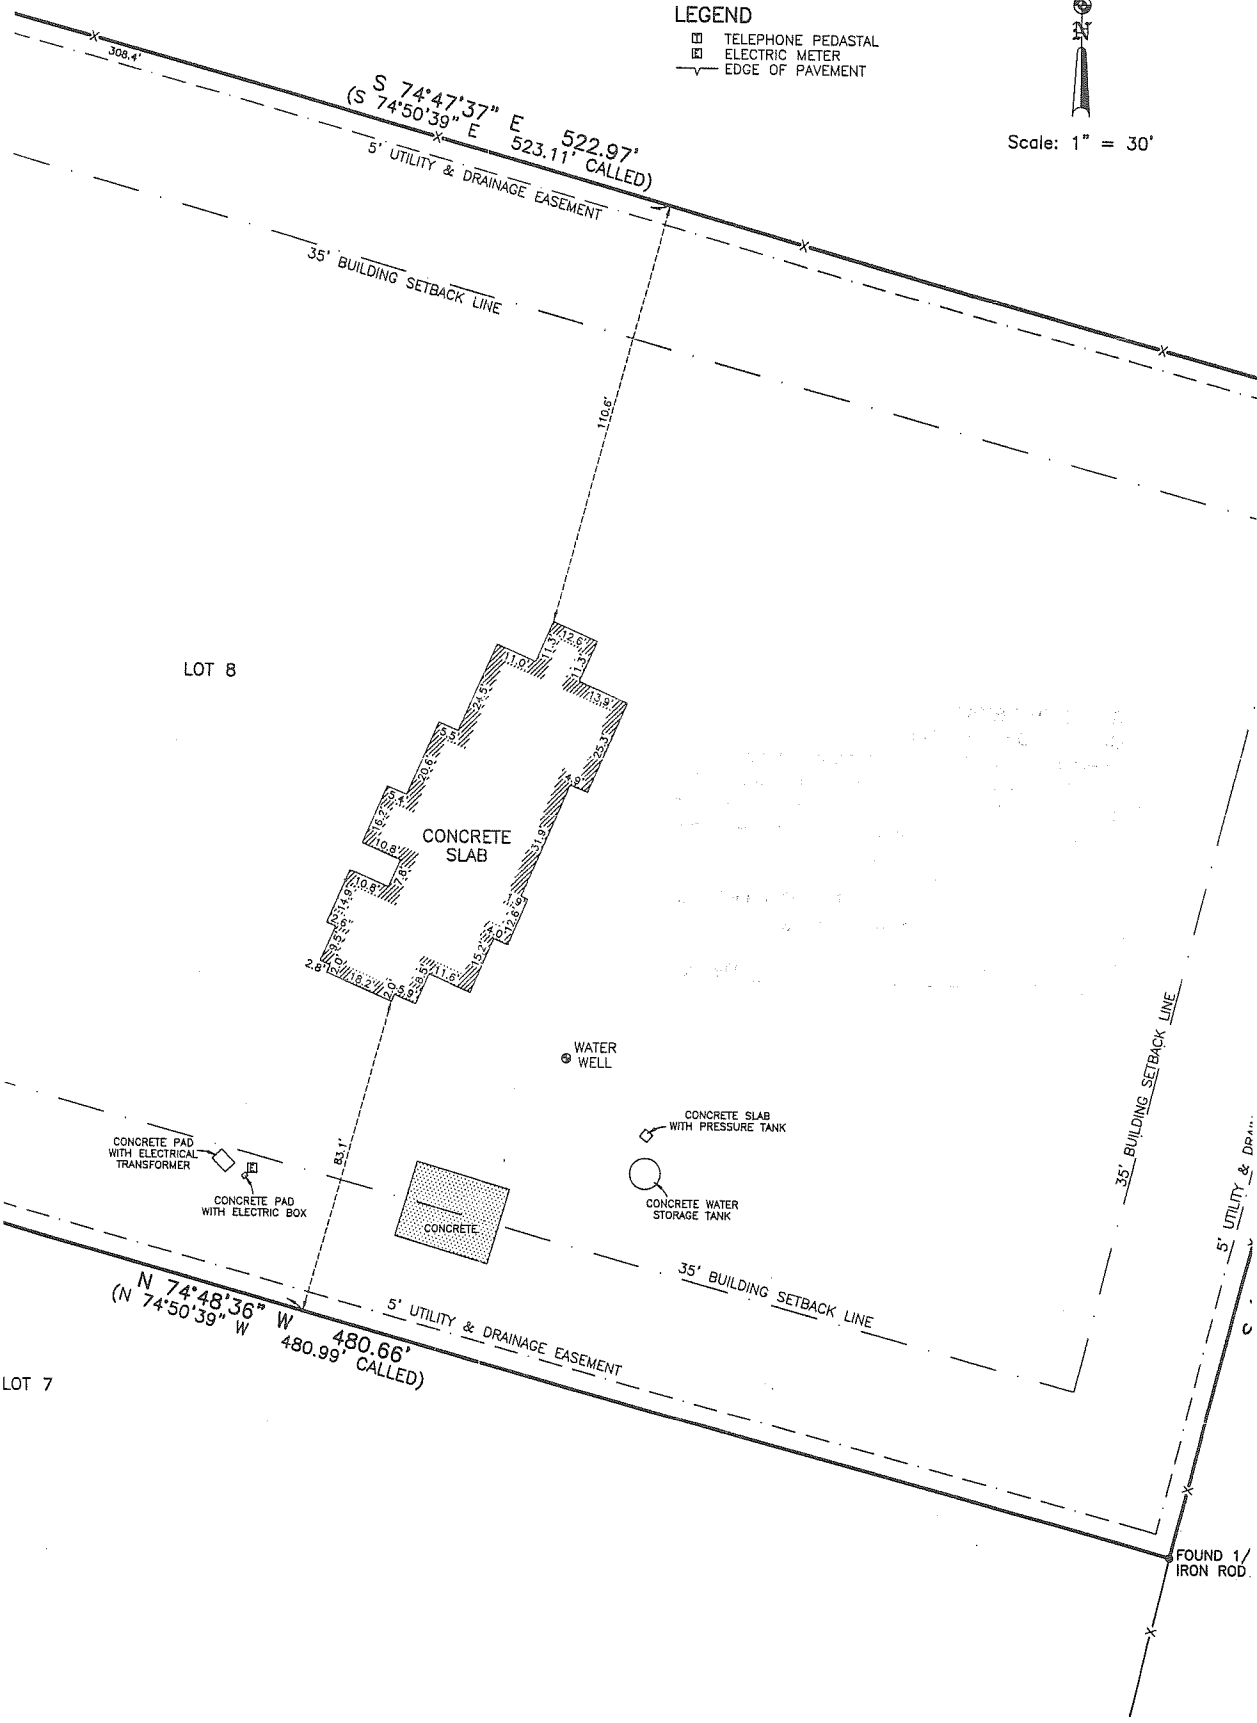

890  
9879198

Filed for Record in:  
Kendall County  
Darlene Herrin  
County Clerk

On: Apr 01, 2004 at 01:08P

Document Number: 00183448  
Total Fees : 11.00

Receipt Number - 63237  
By Deputy: Paula Pfeiffer

This Document has been received by this Office  
for Recording into the Official Public Records.  
We do hereby swear that we do not discriminate  
due to Race, Creed, Color, Sex or National Origin. *hac*

STATE OF TEXAS  
COUNTY OF KENDALL

I hereby certify that this instrument was filed in  
File Number Sequence on the date and at the  
time stamped hereon and was duly recorded in  
the Official Records of Kendall County, Texas on:



APR 2 2004

DARLENE HERRIN, County Clerk  
Kendall County, Texas

By: *Paula Pfeiffer* Deputy