



FM HIGHWAY 471
(80' R.O.W.)

CURVE TABLE:

| CURVE | RADIUS | ARC LENGTH | DELTA ANGLE | CHORD BEARING | CHORD LENGTH |
|-------|----------|------------|-------------|---------------|--------------|
| C1 | 2905.00' | 306.41' | 6°02'36" | S 61°47'31" E | 306.27' |

TRACT 1
JANET LEE KECKLEY
TO
LAWRENCE W. HABY & ADAM C. HABY
DOC. # 20110231354, OPR

SAN ANTONIO - CULEBRA
PARTNERS, LLC
TO
NC SAN ANTONIO CULEBRA
PARTNERS, LLC
DOC. #20120023053, OPR

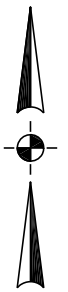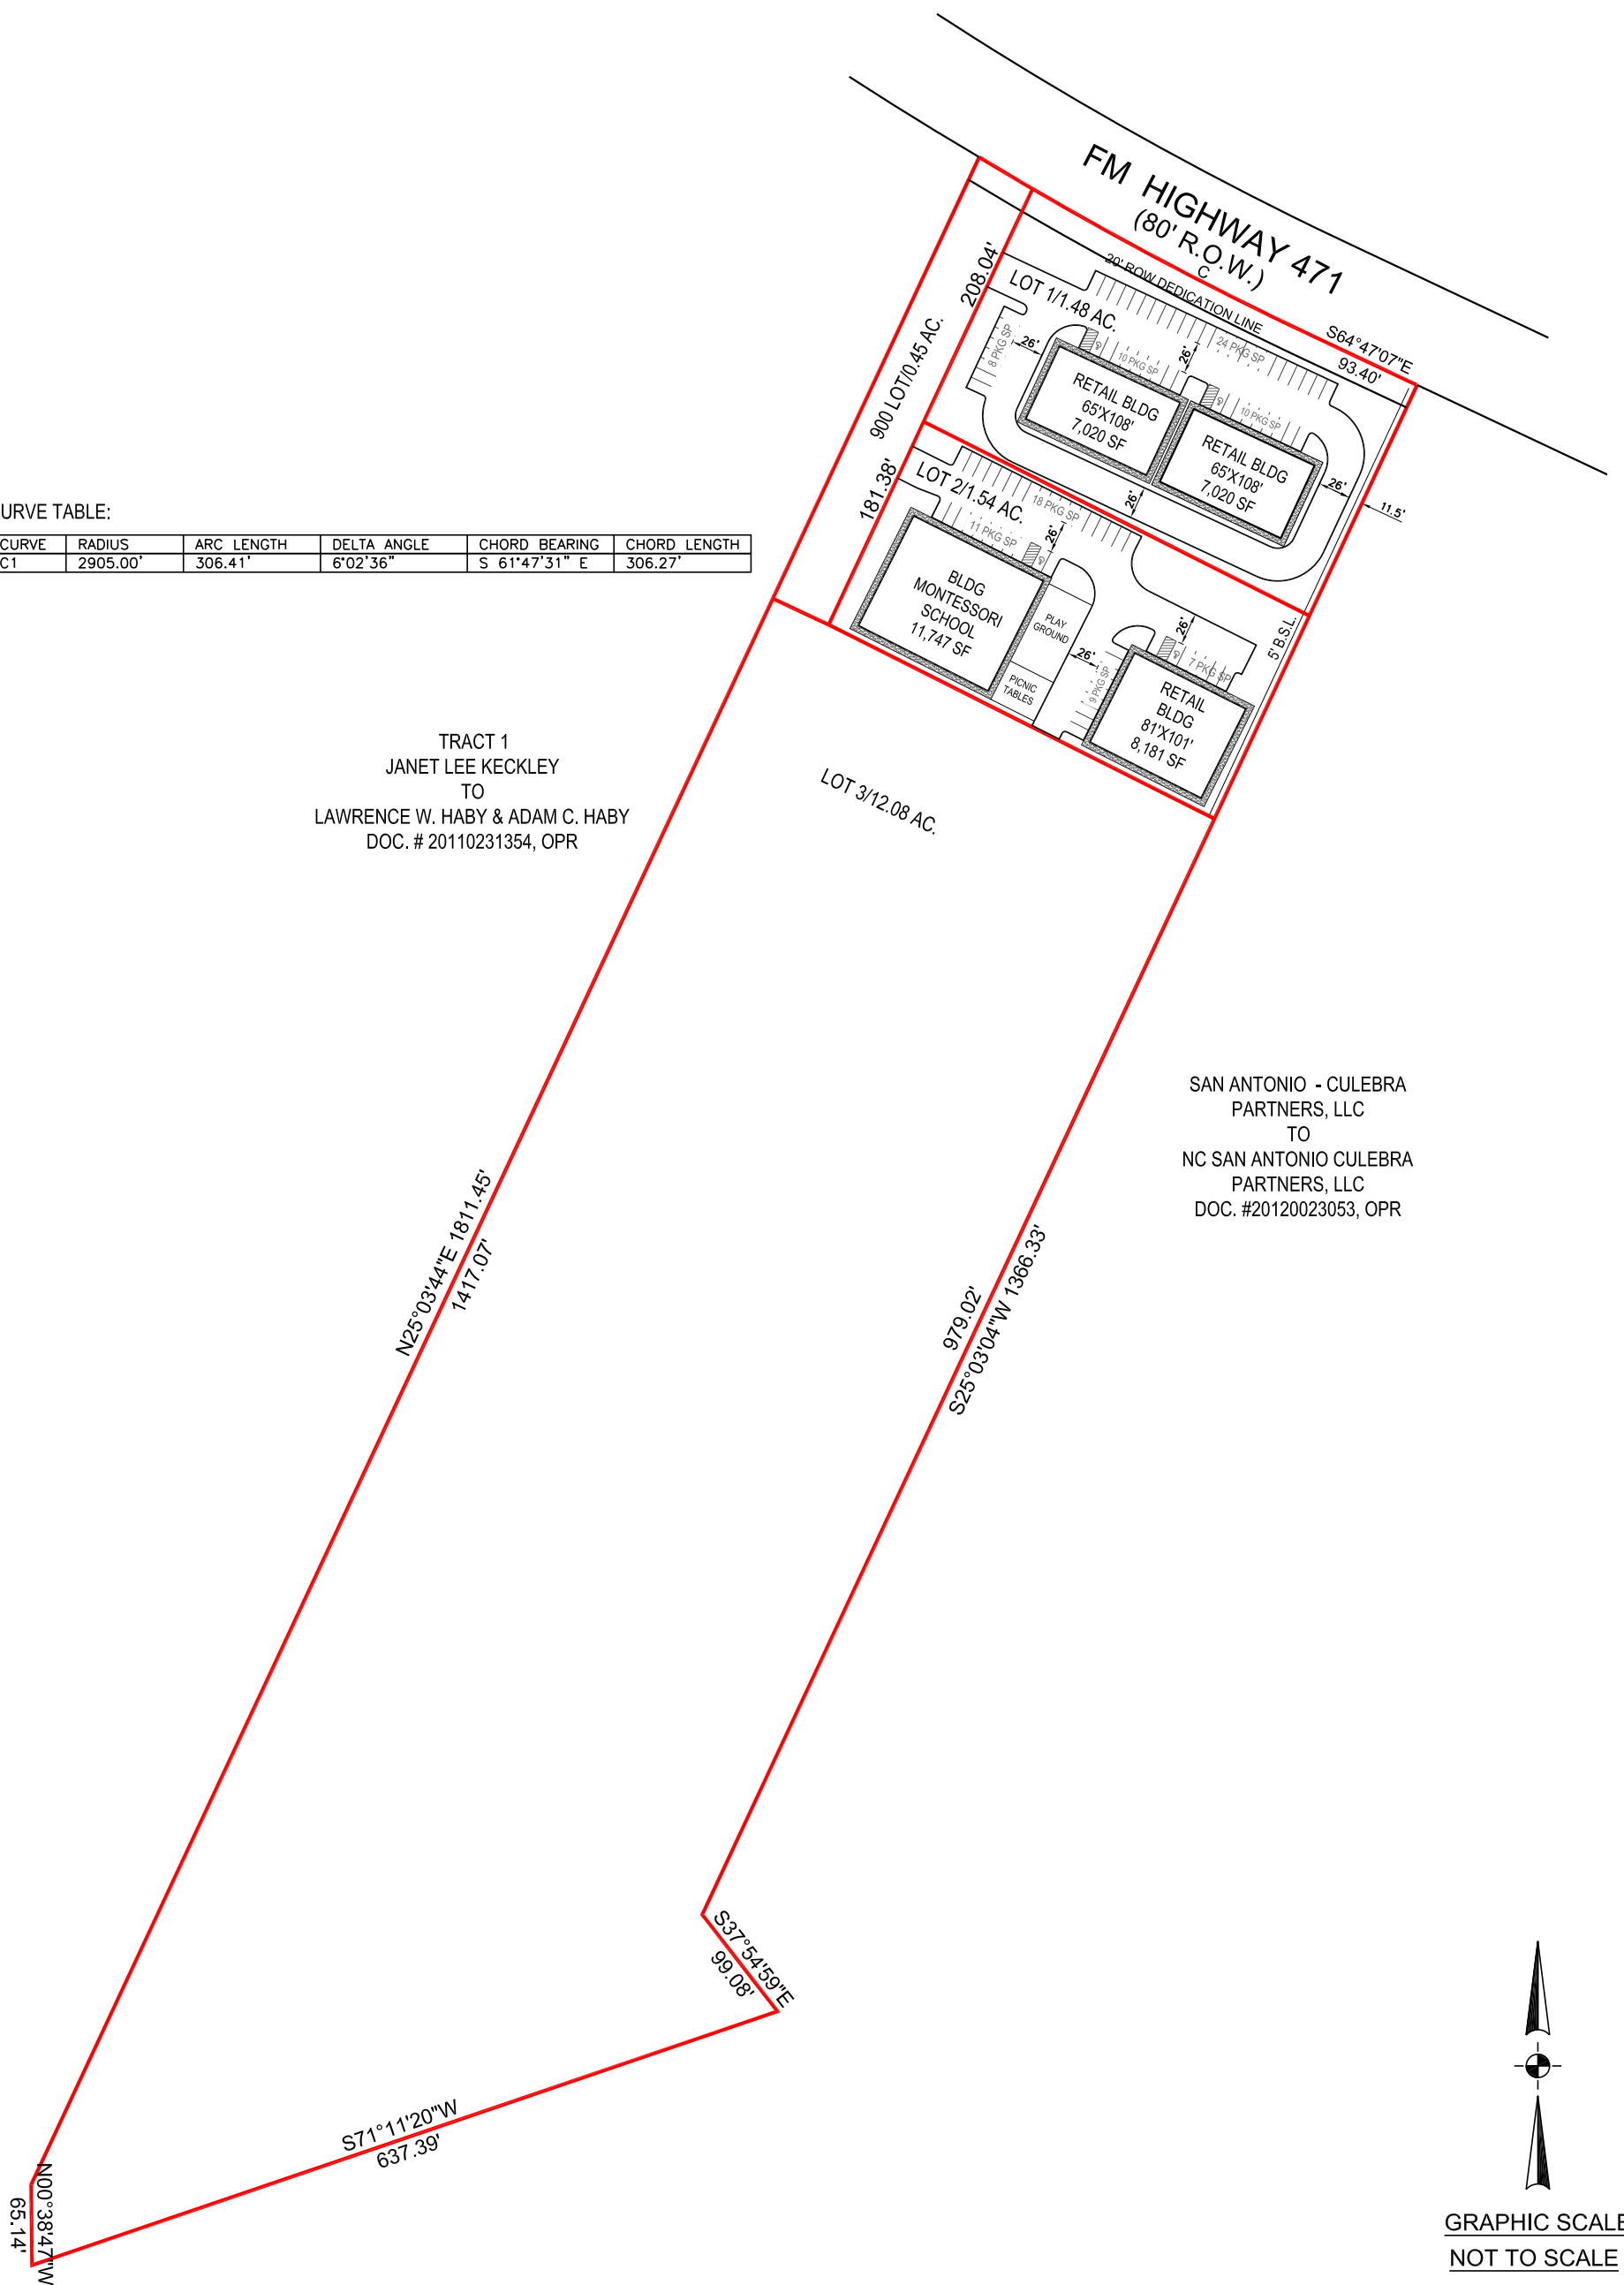

GRAPHIC SCALE
NOT TO SCALE

MHR Engineering, LLC.



TBPE REGISTRATION NO. F-12026
TBPLS REGISTRATION NO. F-10193913
16845 Blanco Road, Suite 106, San Antonio, TX 78232
PH: (210)641-0543, FAX: 210-497-2227
www.mhreng.com

LOT LAYOUT
15-ACRE COMMERCIAL DEVELOPMENT
15024 CULEBRA ROAD
SAN ANTONIO, TX 78253